


25.75"OD x 1/4"w - Cement Mortar Lined
Welded Joints - UNO

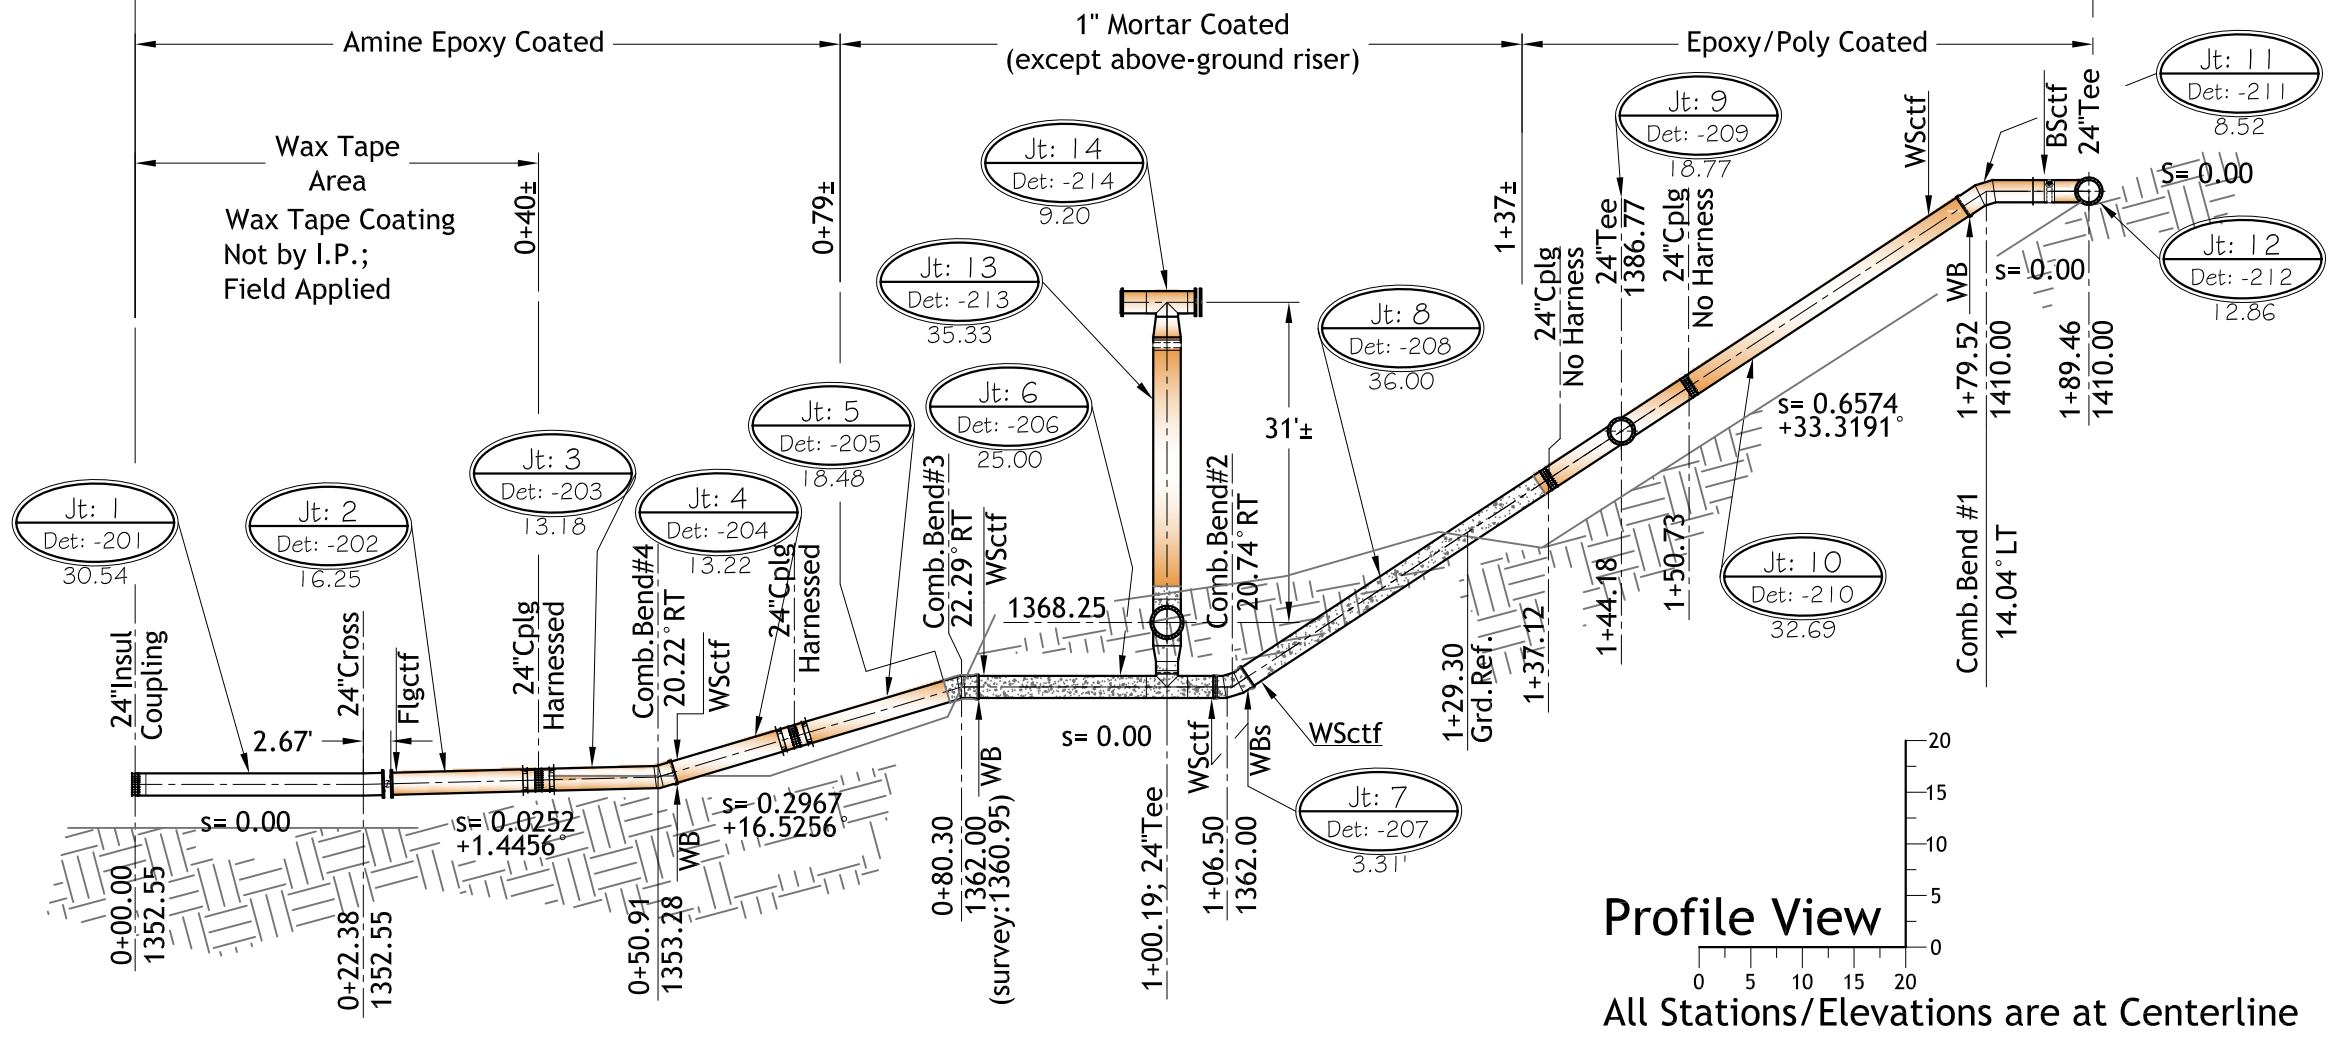

Profile View

All Stations/Elevations are at Centerline

Rev	By	Date	Description of Change(s)
~	~	~	~

REVIEWING ENGINEER OR CUSTOMER TO COMPLETE

APPROVED AS DRAWN

APPROVED W/NOTED CORRECTIONS

REVISE & RESUBMIT

SIGNED: _____ DATE: _____

PRINT YOUR NAME: _____

IPS Customer: _____

Customer Name

Note: Dimensions are in U.S. Customary Units: Decimal Feet & Inches, Decimal Degrees, and Pounds, Unless Noted Otherwise.

IMPERIAL PIPE

12375 Brown Avenue,
Riverside, CA 92509
951.682.3307; Fax: 682.3406
www.imperialpipe.com

Project Description: _____

Agency Name
Project Name

Sales Rep: **Dennis Rea**

Designed by: **N.R. Boucher**

Drawing Date: **10-Apr-08**

Drawing Title: **Pipe Layout Profile View**

Drawing Number (fn): **WebSamp-102**

Rev. **00**