


Contractor to field finish this area with Mortar (Not by IPS); 1 ea. 12"min. wide Cloth Diaper provided per joint

1 1/2" C-C Max; W0.5 Spiral Wire in Middle of coating

Bonding clips to be welded across full width, one end to Bell and one end to Spigot for electrical continuity. Clips are not intended as & are not to be used as a restraint device. Attach after joint is in final position.

Contractor to Field-Finish this area - Not By IPS (sht2, Note5); 24" & Up: Cement Mortar Only 20" & Less: CM or GS-79 sealant

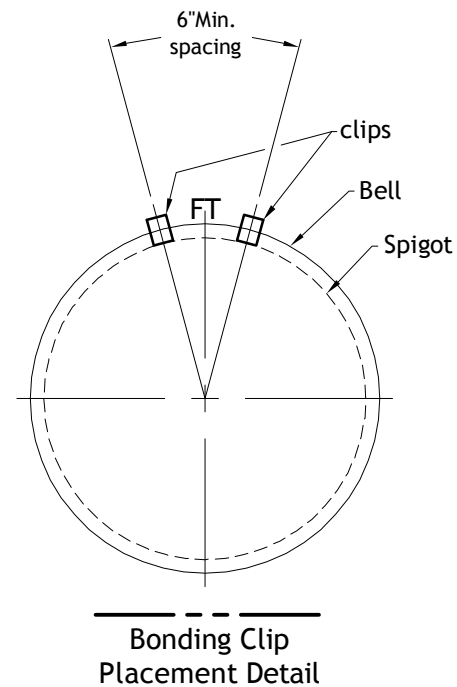

See Dwg. -005 for Dimensions & Installation Data, see-003 for additional assembly details.

Rev	By	Date	Description of Change(s)

REVIEWING ENGINEER OR CUSTOMER TO COMPLETE

APPROVED AS DRAWN

APPROVED W/NOTED CORRECTIONS


REVISE & RESUBMIT

SIGNED: _____ DATE: _____

PRINT YOUR NAME: _____

IPS Customer: **Company Name**

Note: Dimensions are in U.S. Customary Units: Decimal Feet & Inches, Decimal Degrees, and Pounds, Unless Noted Otherwise.

 12375 Brown Avenue, Riverside, CA 92509
951.682.3307; fax.682.3406
www.imperialpipe.com

Project Description: **Agency name**
Project Name

Sales Rep: **Salesperson**

Designed by: **Designer**

Drawing Date: **28-Apr-08**

Drawing Title: **Gasketed Field Joint CML&C**

Drawing Number (fn): **-005B 00 ORB Jt** | Rev. **qmc**